

Shoulder Tent S Series

SHOULDER S76-1



SHOULDER ARCHITECTURE

Shoulder Tent S Series

S H O U L D E R S 7 6 - 1


Model Type: One bedroom & One bathroom

Floor Area: 76 m²


Projected Area: 127 m²

Number of beds: 2 bed

Capacity: 2 - 3 people

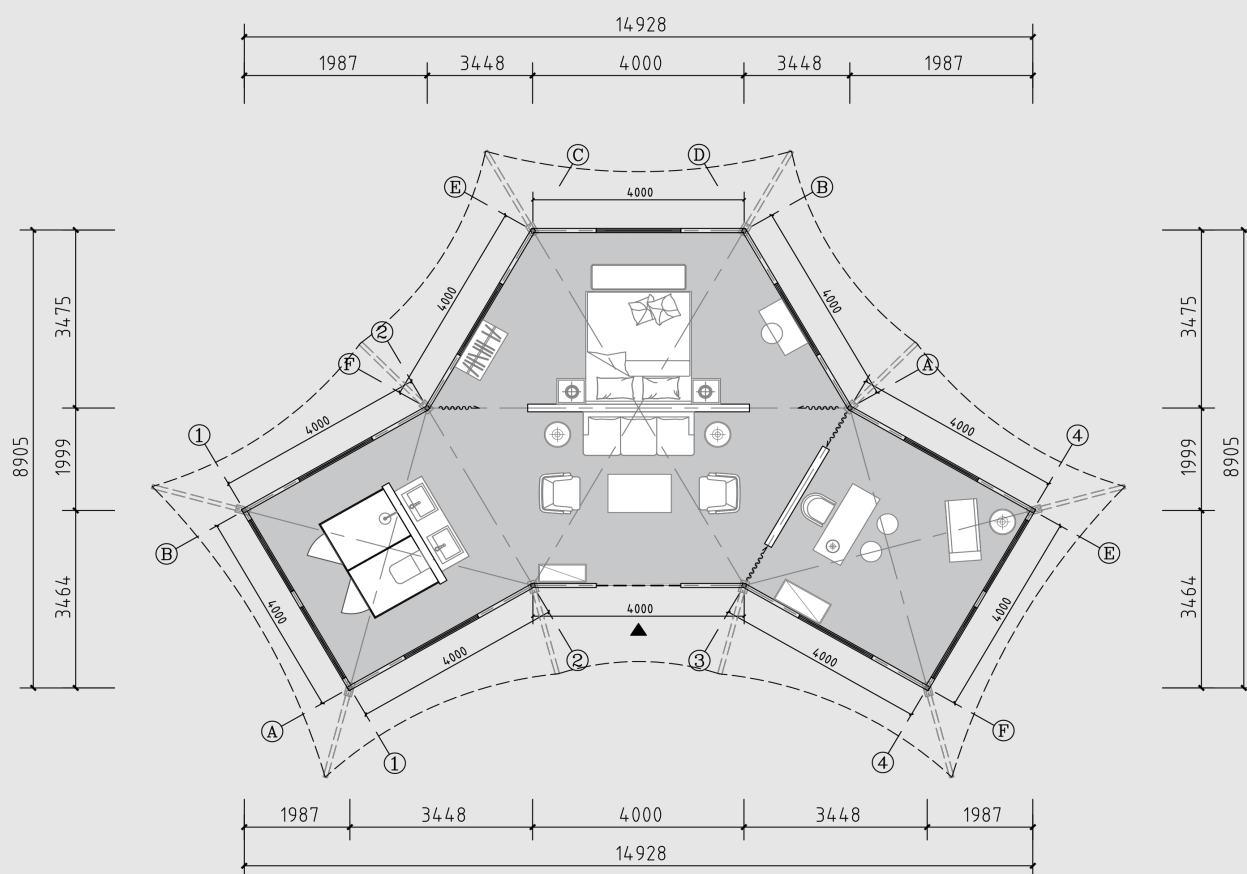

Floor Plan

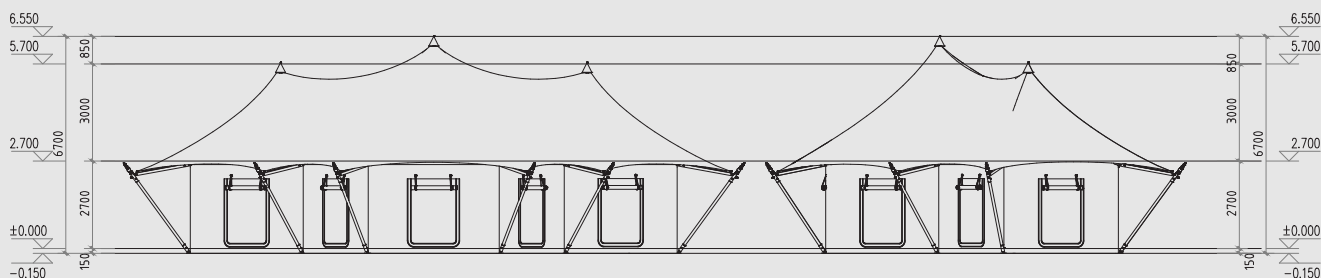

Elevation

Project Title
项目名称

Location 位置

REVISIONS


REV	DESCRIPTION	DATE
1	1	
2	2	
3	3	
100	100	

Project Number
项目编号

Drawing Title
图名

Scale
比例

Drawing number
图号

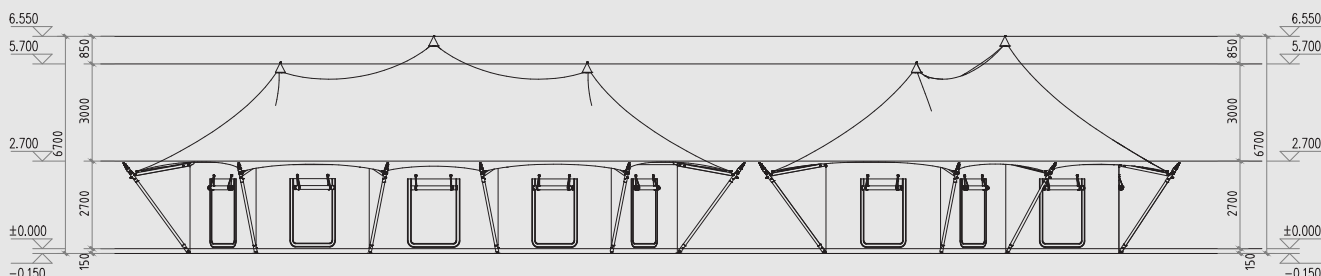

Elevation

Project Title
项目名称

Location 位置

REVISIONS

REV	DESCRIPTION	DATE
1	1	
2	2	
3	3	
100	100	

Project Number
项目编号

Drawing Title
图名

Scale
比例

Drawing number
图号

Material specification

Roof Outer Membrane

Advanced knife scraping coating matte film

Roof Closure Insulation

Thermal insulation cotton
Advanced knife scraping coating matte film

Side Wall Insulation

Thermal insulation cotton

Side Wall Inner Membrane

Waterproof, fireproof and mildew proof
Light khaki cotton canvas

Side Wall Outer Membrane

Advanced knife scraping coating matte film
Copper hardware hanging buckle

Roof Cap Decoration

End hardware kit connection
Solid wood decorative top column (Optional)

Cornice Decorative Film

Waterproof, fireproof and mildew proof
Light khaki cotton canvas

Ceiling Lining

Off-white cotton canvas for tents

Structural Frame

Customized Q235 high strength steel structure
Automotive-grade electrophoretic spraying treatment

Inner Partition Membrane


Waterproof, fireproof and mildew proof
Light khaki cotton canvas
Interior partition door

Cable-stayed Struts

Grade glulam anticorrosive wood (Optional)
End hardware kit connection
Solid wood decorative top column (Optional)

Window & Door System

High permeability film surface shading gauze
Anti-mosquito zipper mesh window
Thermal shading inner membrane
Nested zipper design

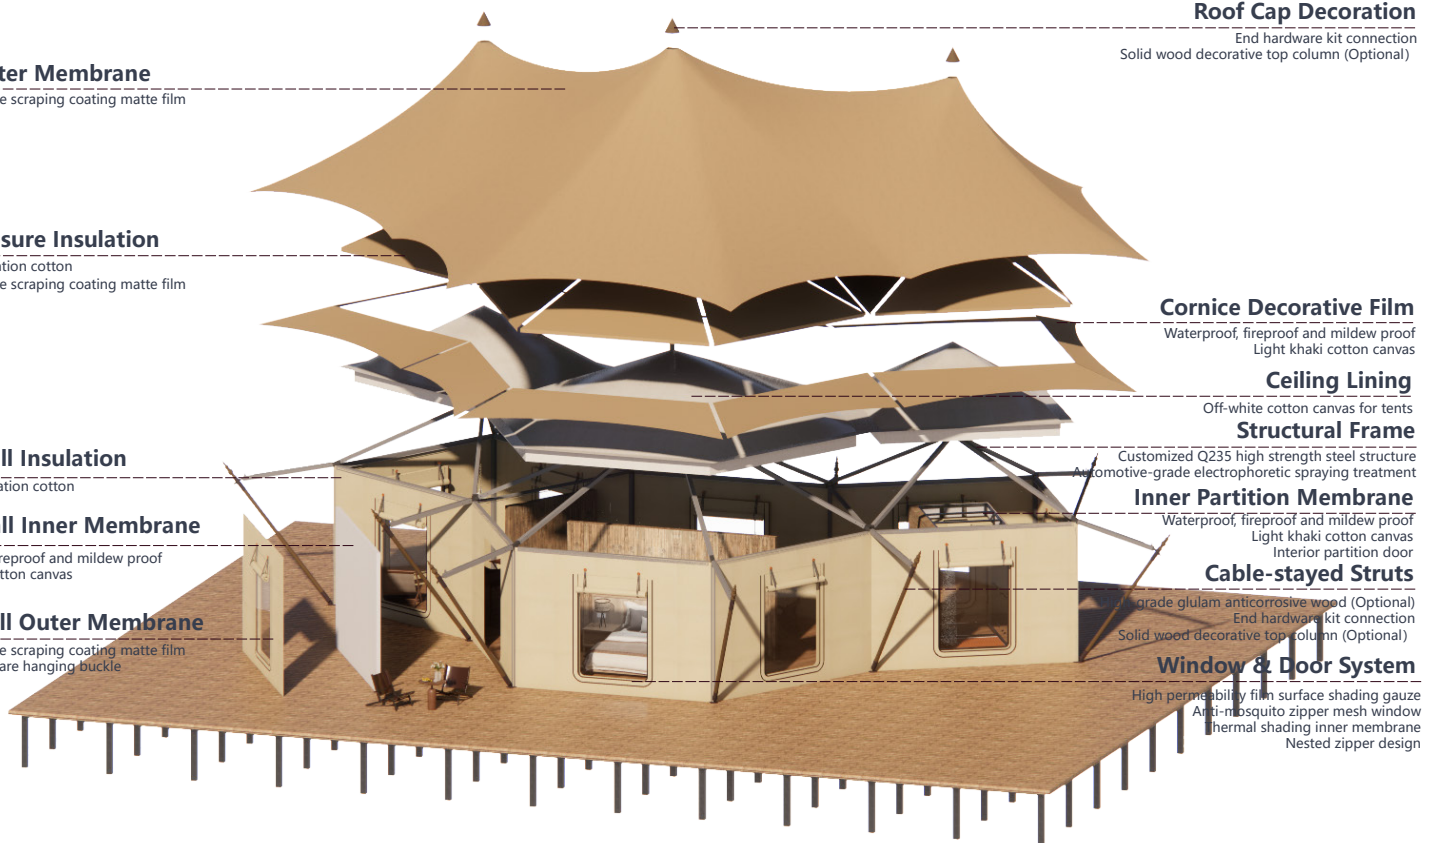

Facade demonstrate





Tent Optional Accessories


Glass windows: Double hollow LOW-E glass 5+12A+5;
Special bridge-cut aluminum alloy for glass window;
Steel auxiliary frame fixed; High quality hardware;
Bridge-cutoff aluminum alloy frame (customized color to match the overall style).

Glass door: Double hollow LOW-E glass 5+12A+5;
Special bridge-cut aluminum alloy for glass window;
Steel auxiliary frame fixed; High quality hardware;
Bridge-cutoff aluminum alloy frame (customized color to match the overall style).



Top column Optional Accessories

Top column: Solid wood decorative top column.
It can be customized according to the project style.

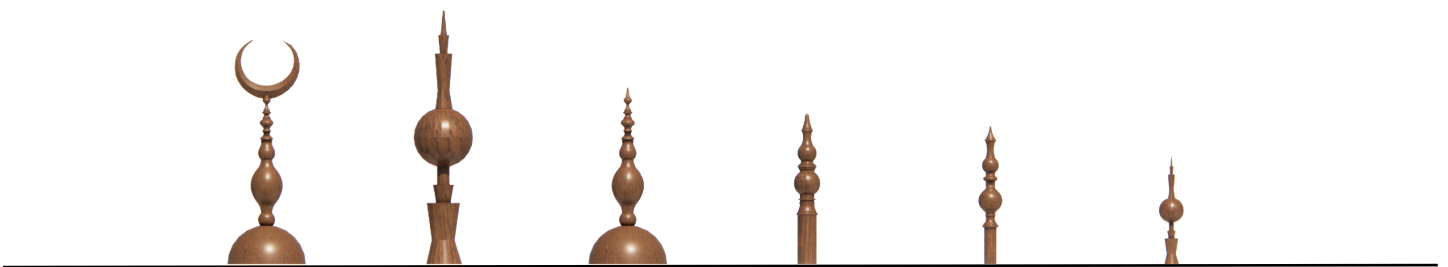

Comprehensive service

DESIGN

Conceptual Design: Project Feasibility Report; Project Concept Planning Proposal.
Schematic Design: Architectural Design; Interior Decoration Design; Landscape Design.
Deepening Design: Construction Drawing Design and Deepening; Detailed Materials Manual.

MANUFACTURE

Flexible Production: Assemble components are produced in self-operated factory.
Industrial production ensures fast assembly construction.
Accessories Purchasing: Highly cost-effective Accessories; Well-optimized and customized by Designers.

CONSTRUCTION

Guided Construction: On-site Construction Disclosure; Guidance and Acceptance Check;
Commissioning Guidance.
All-inclusive Construction: We have project managers and skilled workers to provide all-inclusive construction services.



For further information,
please contact our sales.

TEL	+ 86 15818508822
EMAIL	info@shoulderarchi.com
WEB	www.shoulderarchi.com



Shenzhen Management Center

Room 2710, F Building, Xinghe World, No.1 Yabao Road, Nankeng Community, Bantian Street, Longgang District, Shenzhen City, Guangdong Province, China.



Zhengzhou R&D Center

No.6 Liangku Industrial Zone, North Third Ring Road, Huiji District, Zhengzhou City, Henan Province, China.



Yingde Manufacturing Center

Shoulder Industrial Zone, Xujiashuang, Hanguang Town, Yingde, Qingyuan City.



Guangzhou Marketing Center

Room 1308, South Tower, Guangzhou World Trade Center Complex, No.371, Huanshi Dong Road, Yuexiu District, Guangzhou City, Guangdong Province, China.